



HANDRAIL DETAIL SC 1:10

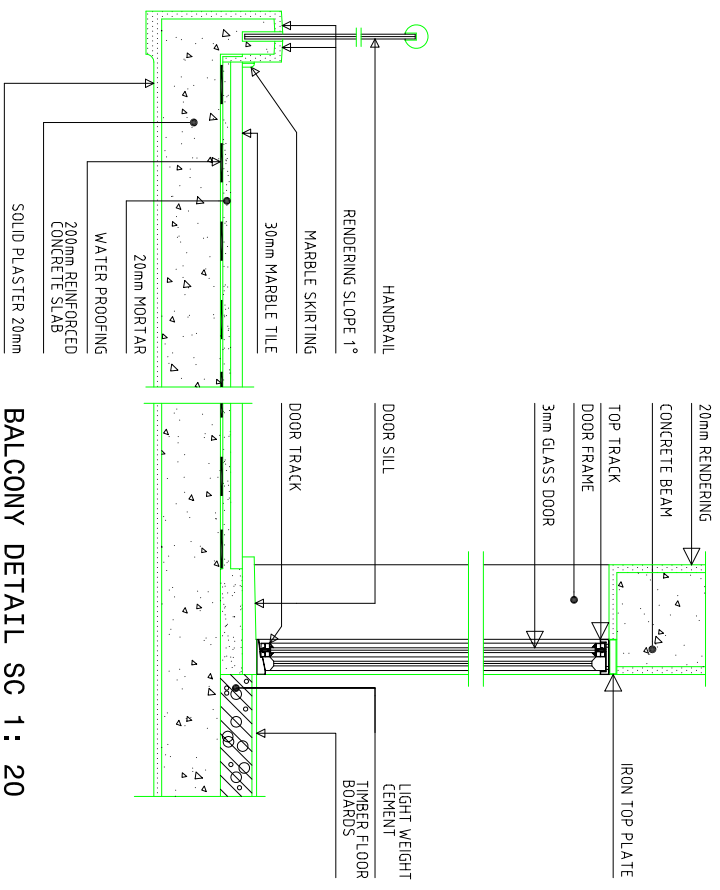


BALCONY DETAIL SC 1:20

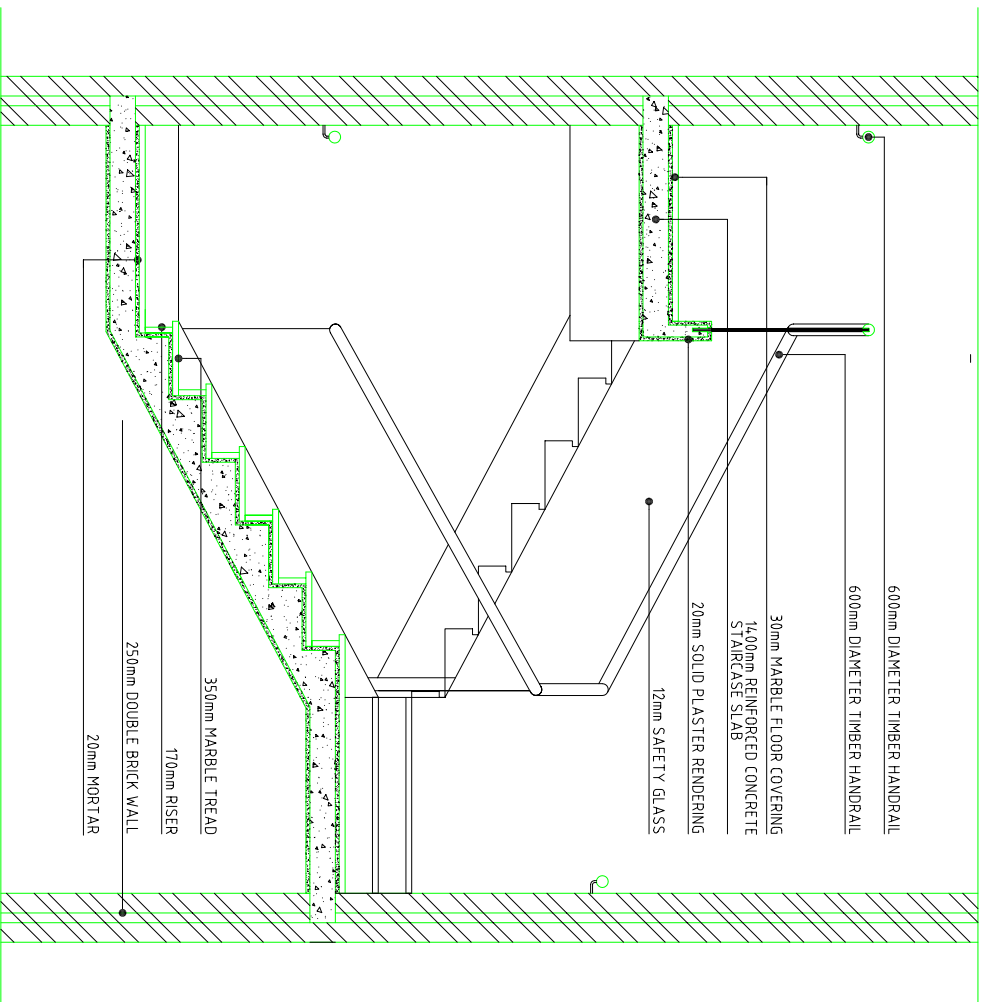

STAIRCASE DETAIL SCALE 1:20

NOTES

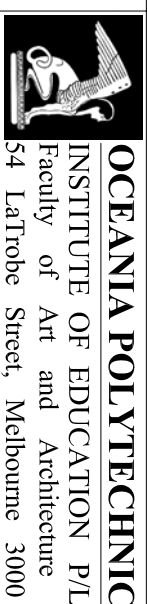

SUBJECT

Building construction

PROJECT TITLE

Staircase

PROJ No.

2

DRAWING TITLE

Details

DRWG No.

1

NAME : P. Leopoldo

DATE : 11/10/1995

SCALE : 1/10 1/20